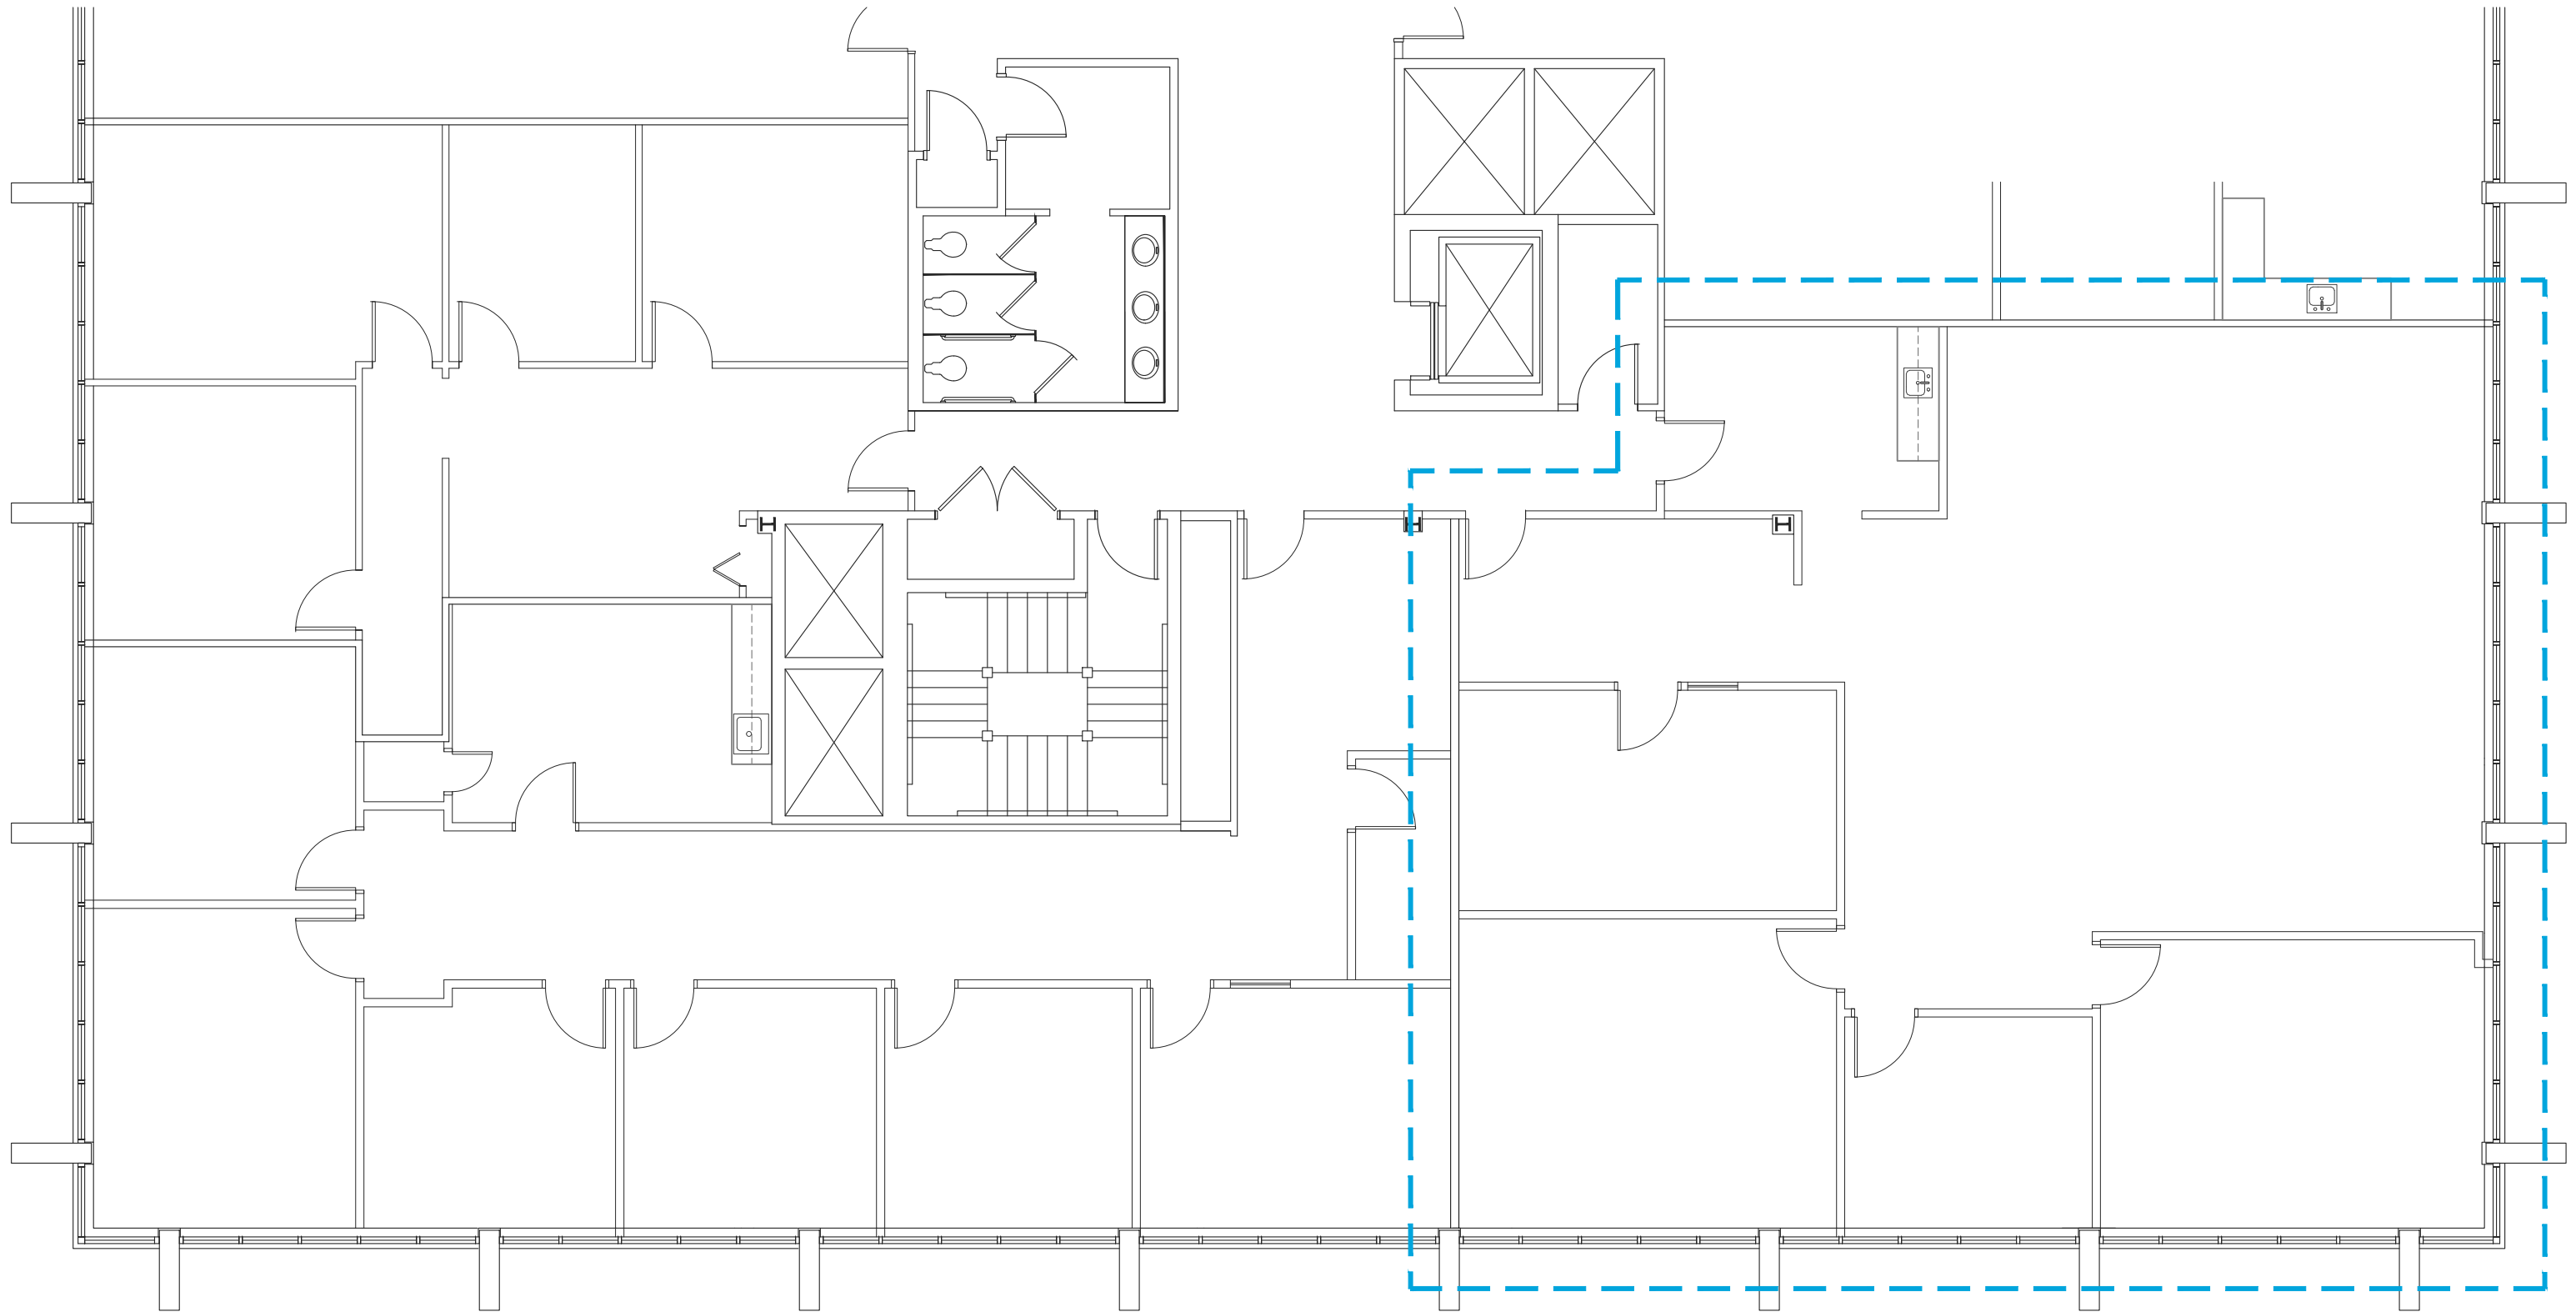


ELEVATE
DESIGN
©2016 ELEVATE DESIGN, LLC ALL RIGHTS RESERVED.

Suite 310 @ 2 City Park
FLOOR PLAN

ISSUE DATE: 08.01.2026

SCALE: 1/8"=1'-0" 