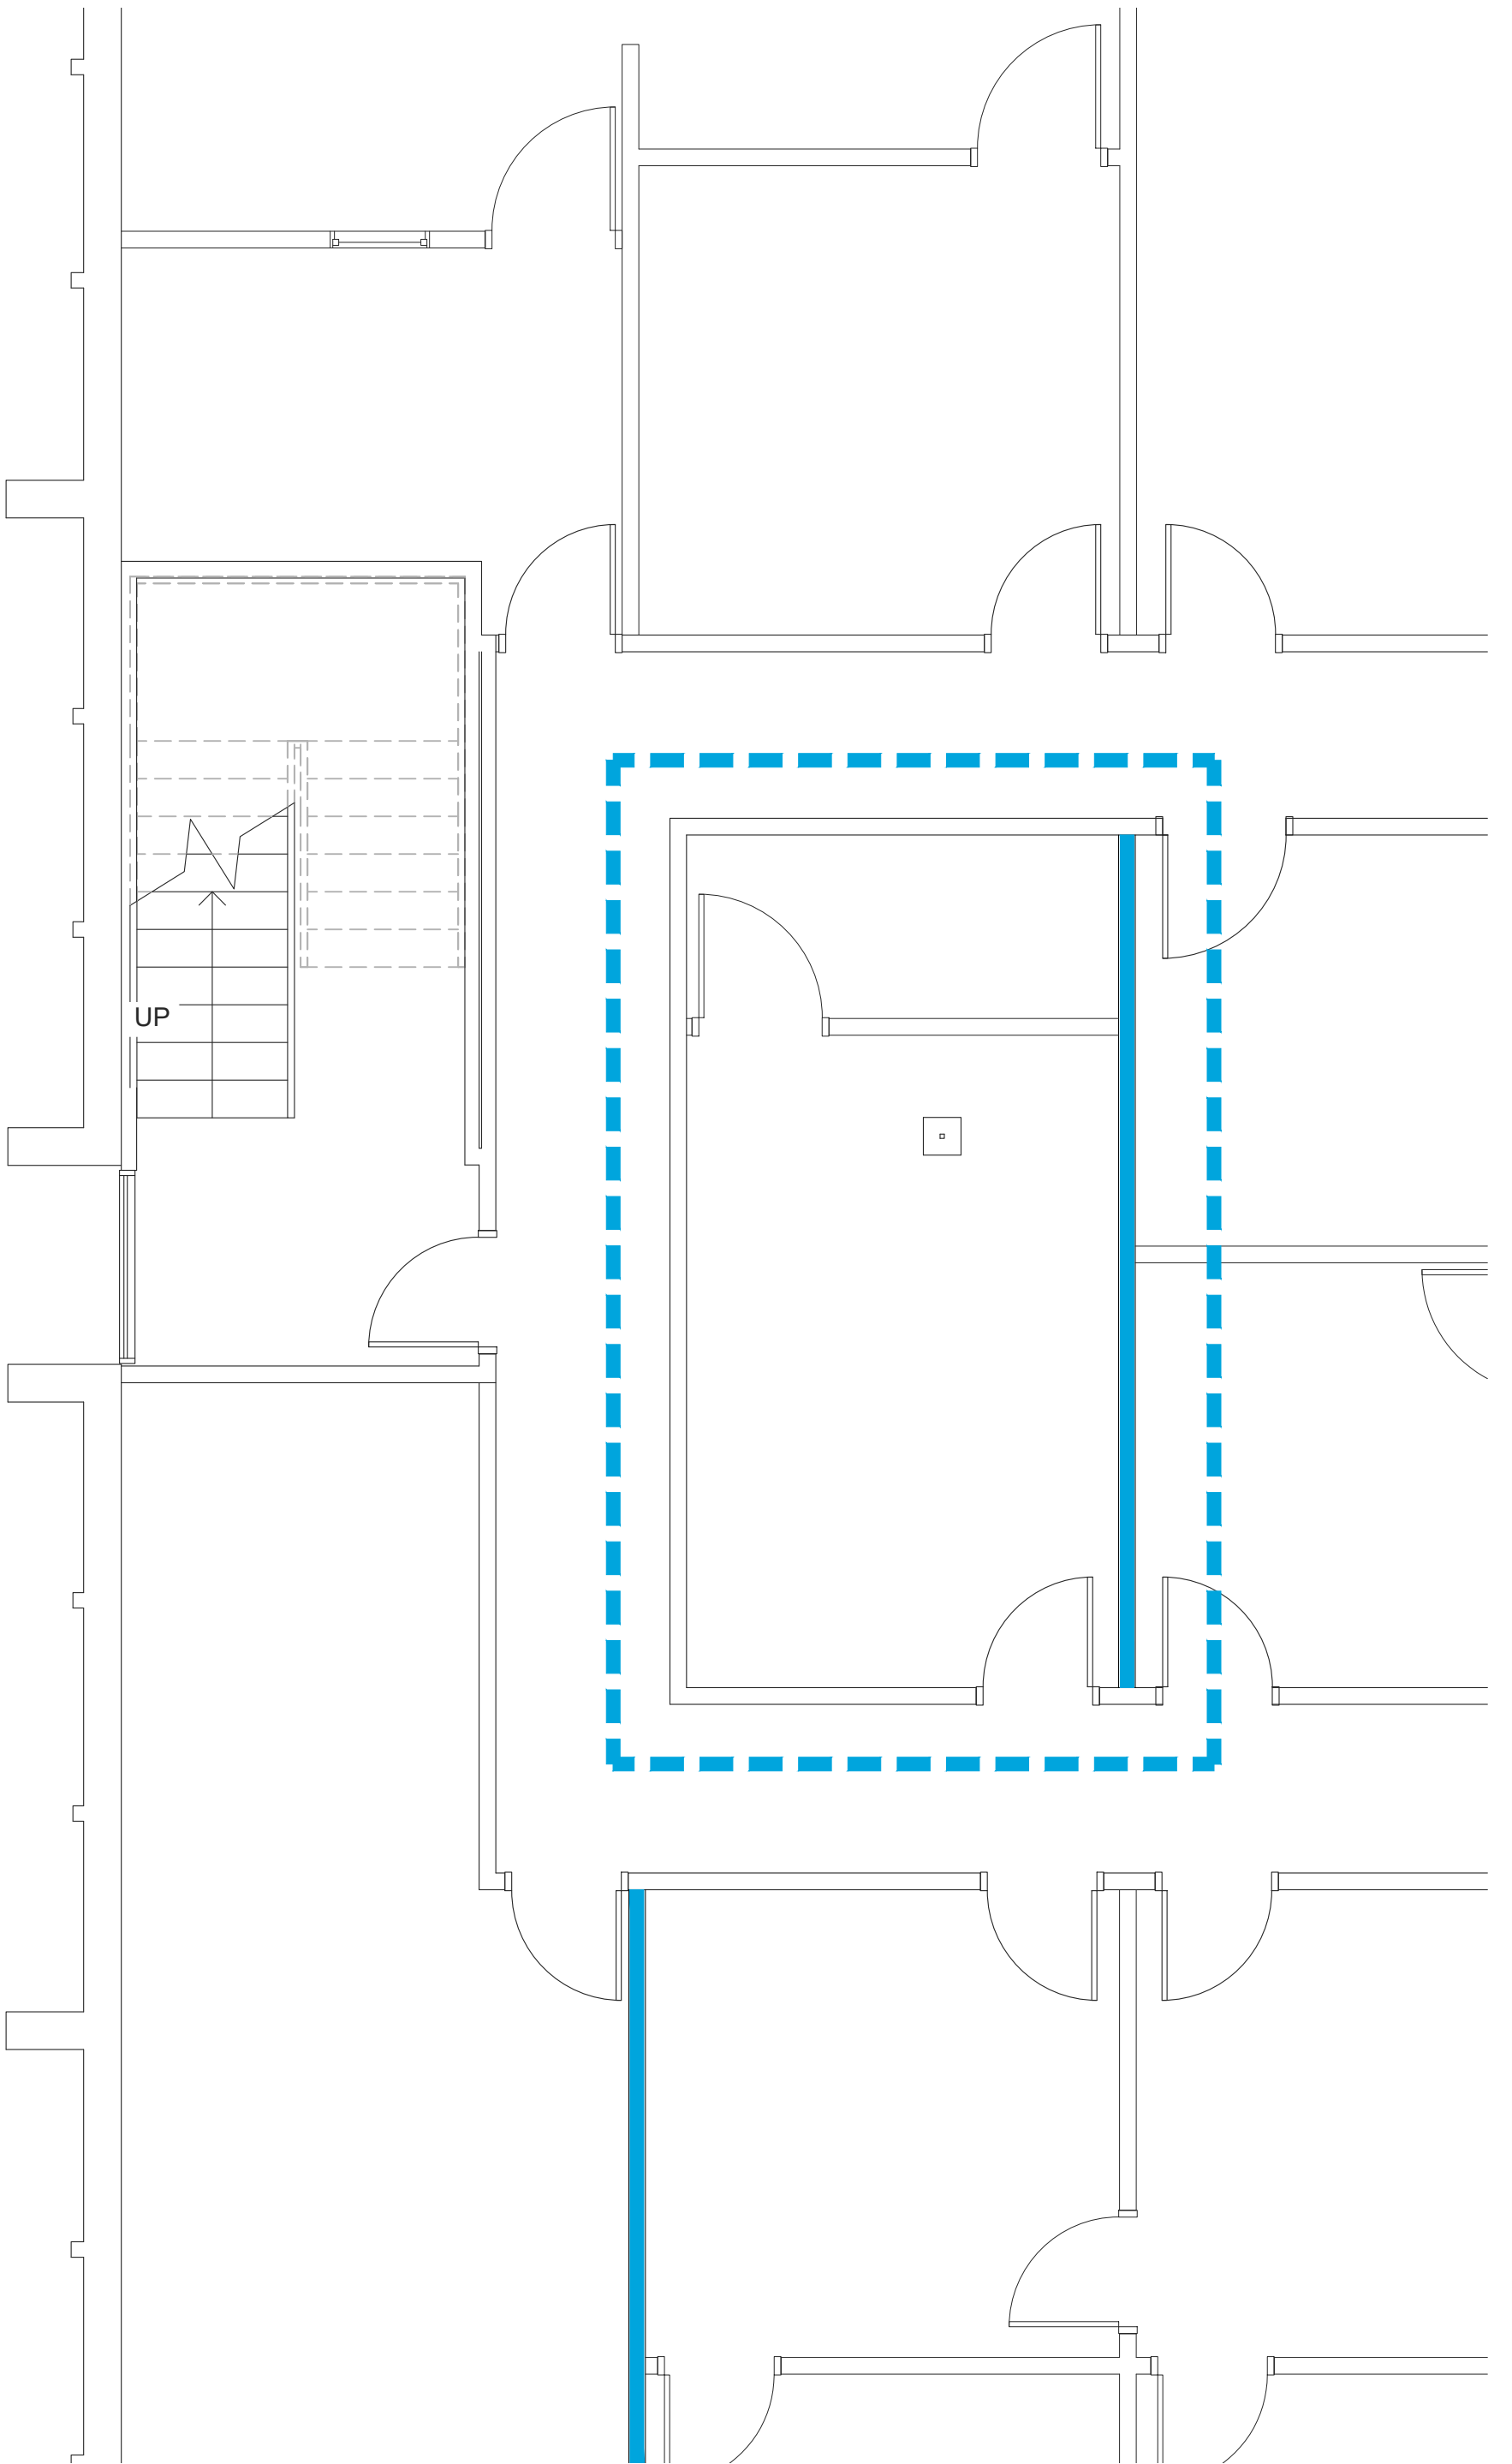


ELEVATE
DESIGN

©2016 ELEVATE DESIGN, LLC. ALL RIGHTS RESERVED.

Suite 239 @ 1 City Park
FLOOR PLAN

ISSUE DATE: 08.06.2026

SCALE: 1/4"=1'-0"

