


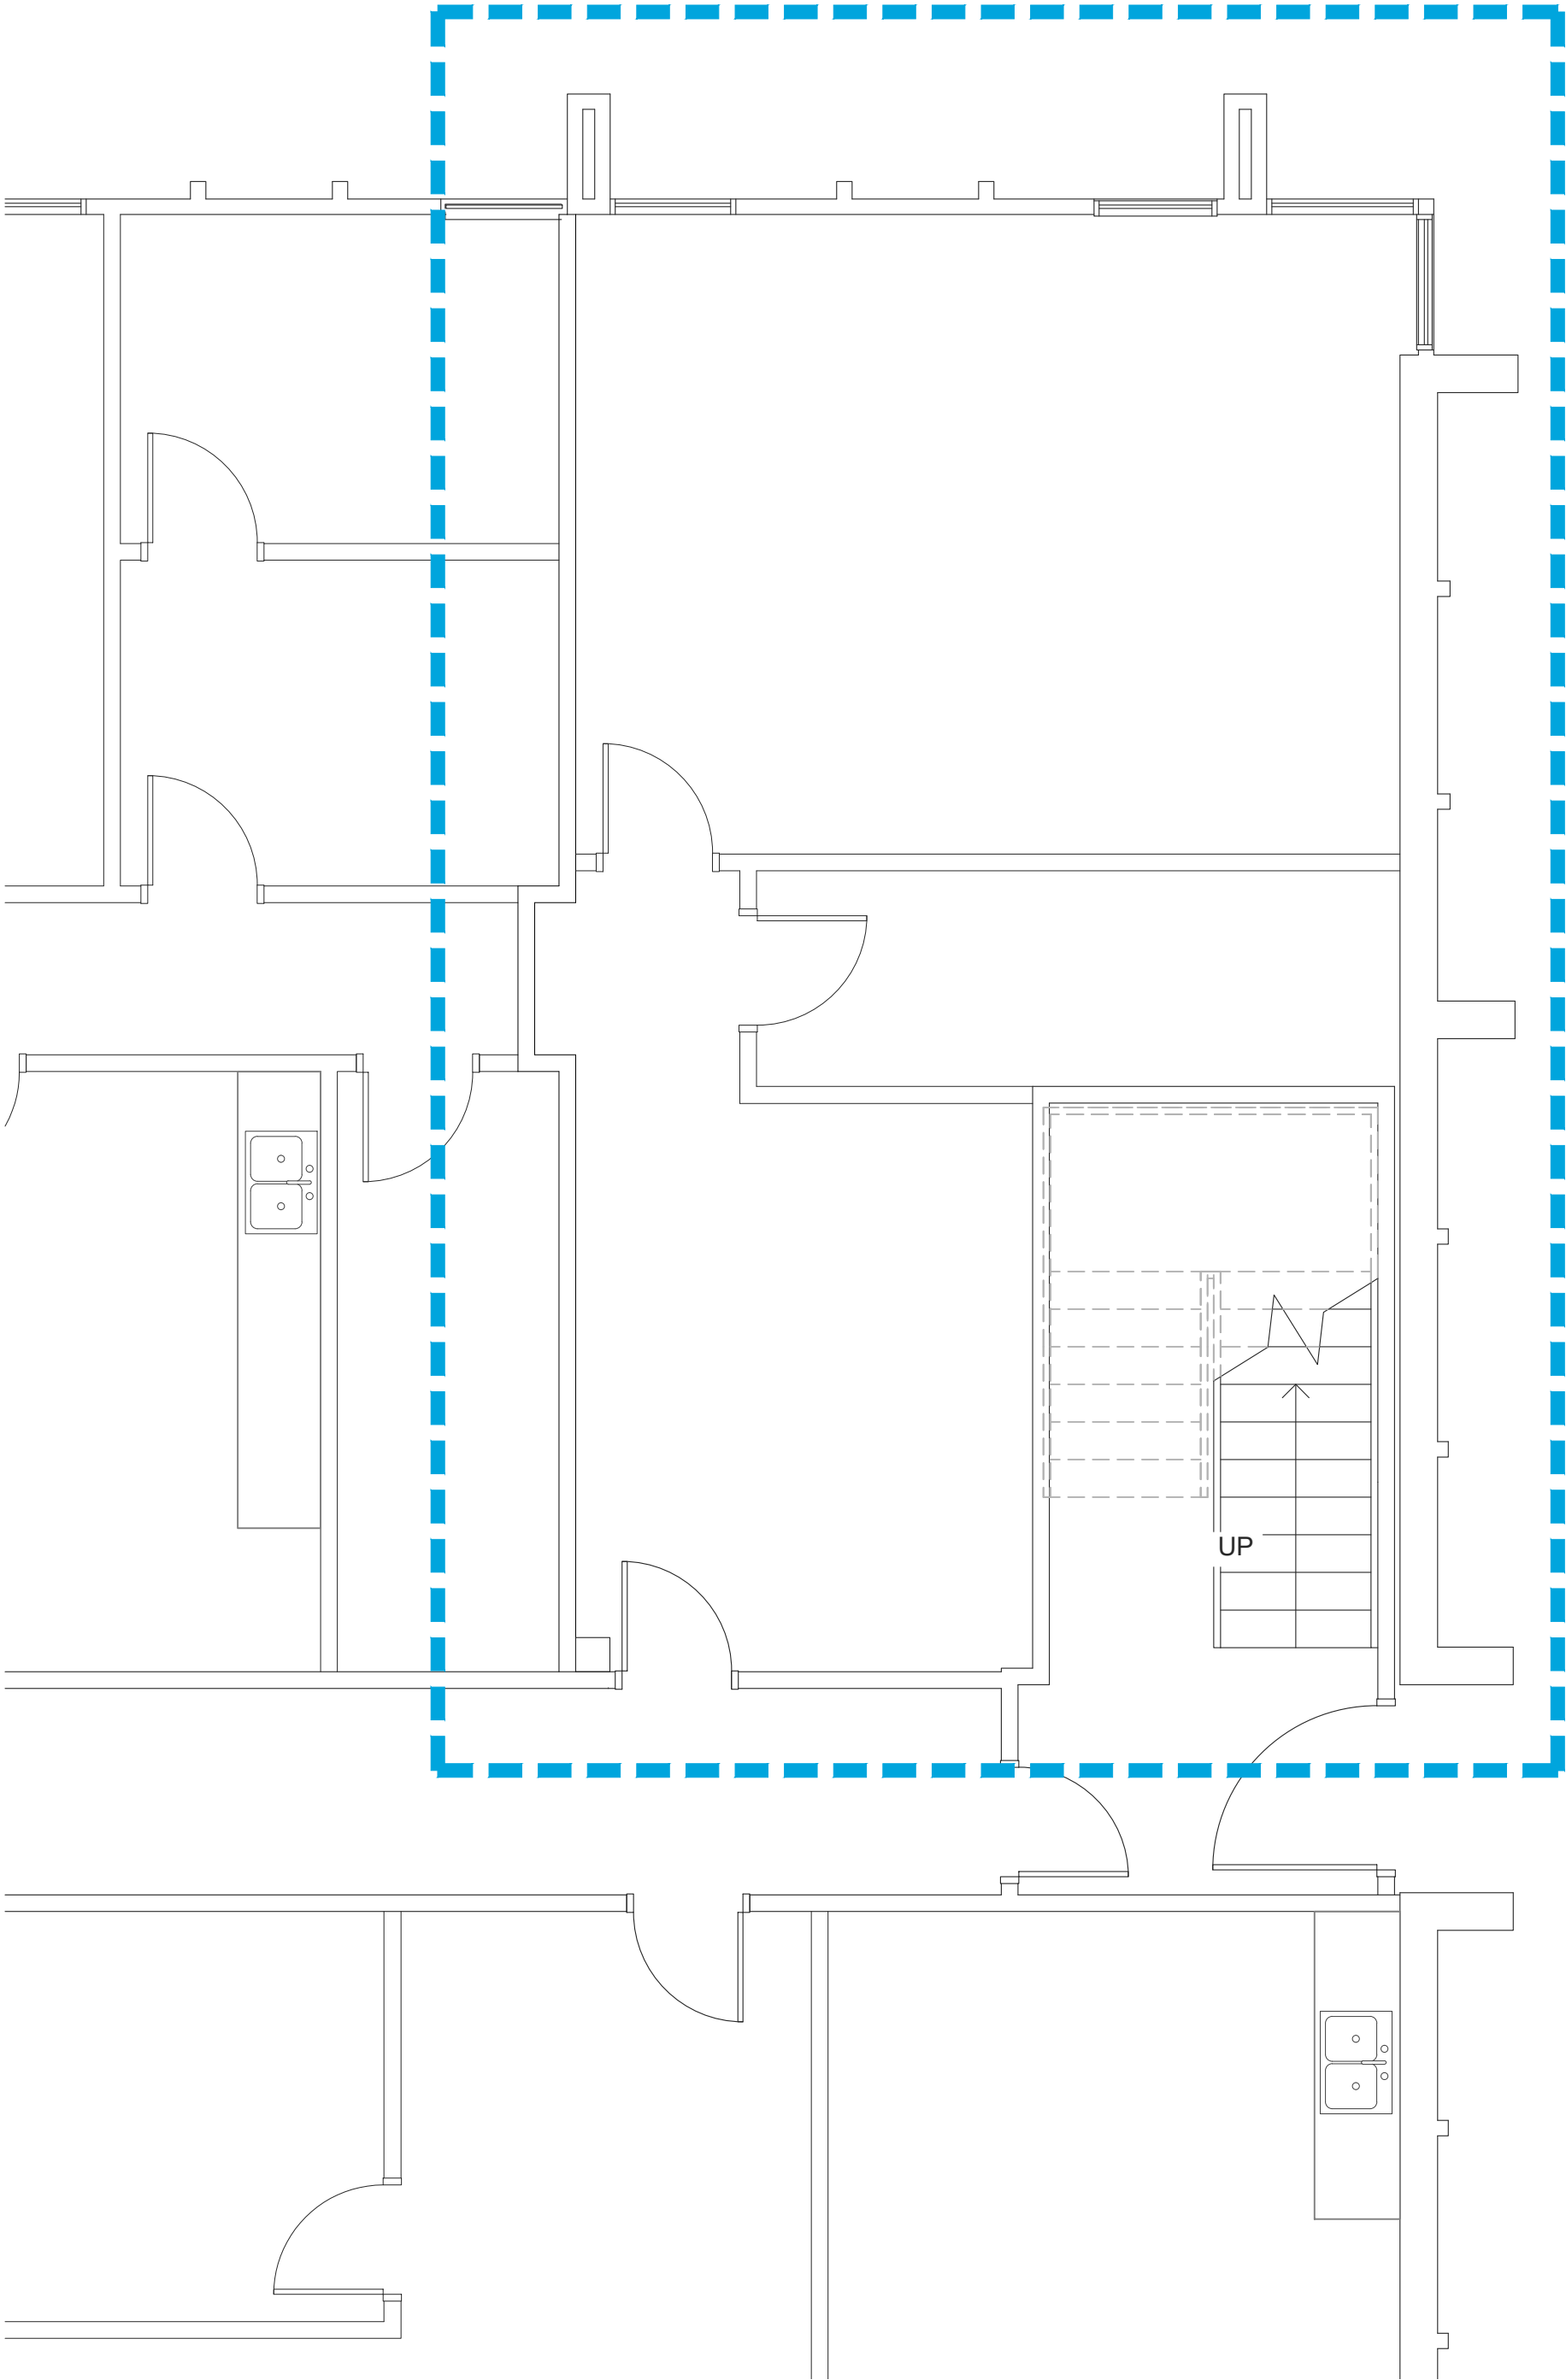

Suite 360 @ 1 City Park
FLOOR PLAN

ISSUE DATE: 08.14.2026

SCALE: 1/4"=1'-0"

