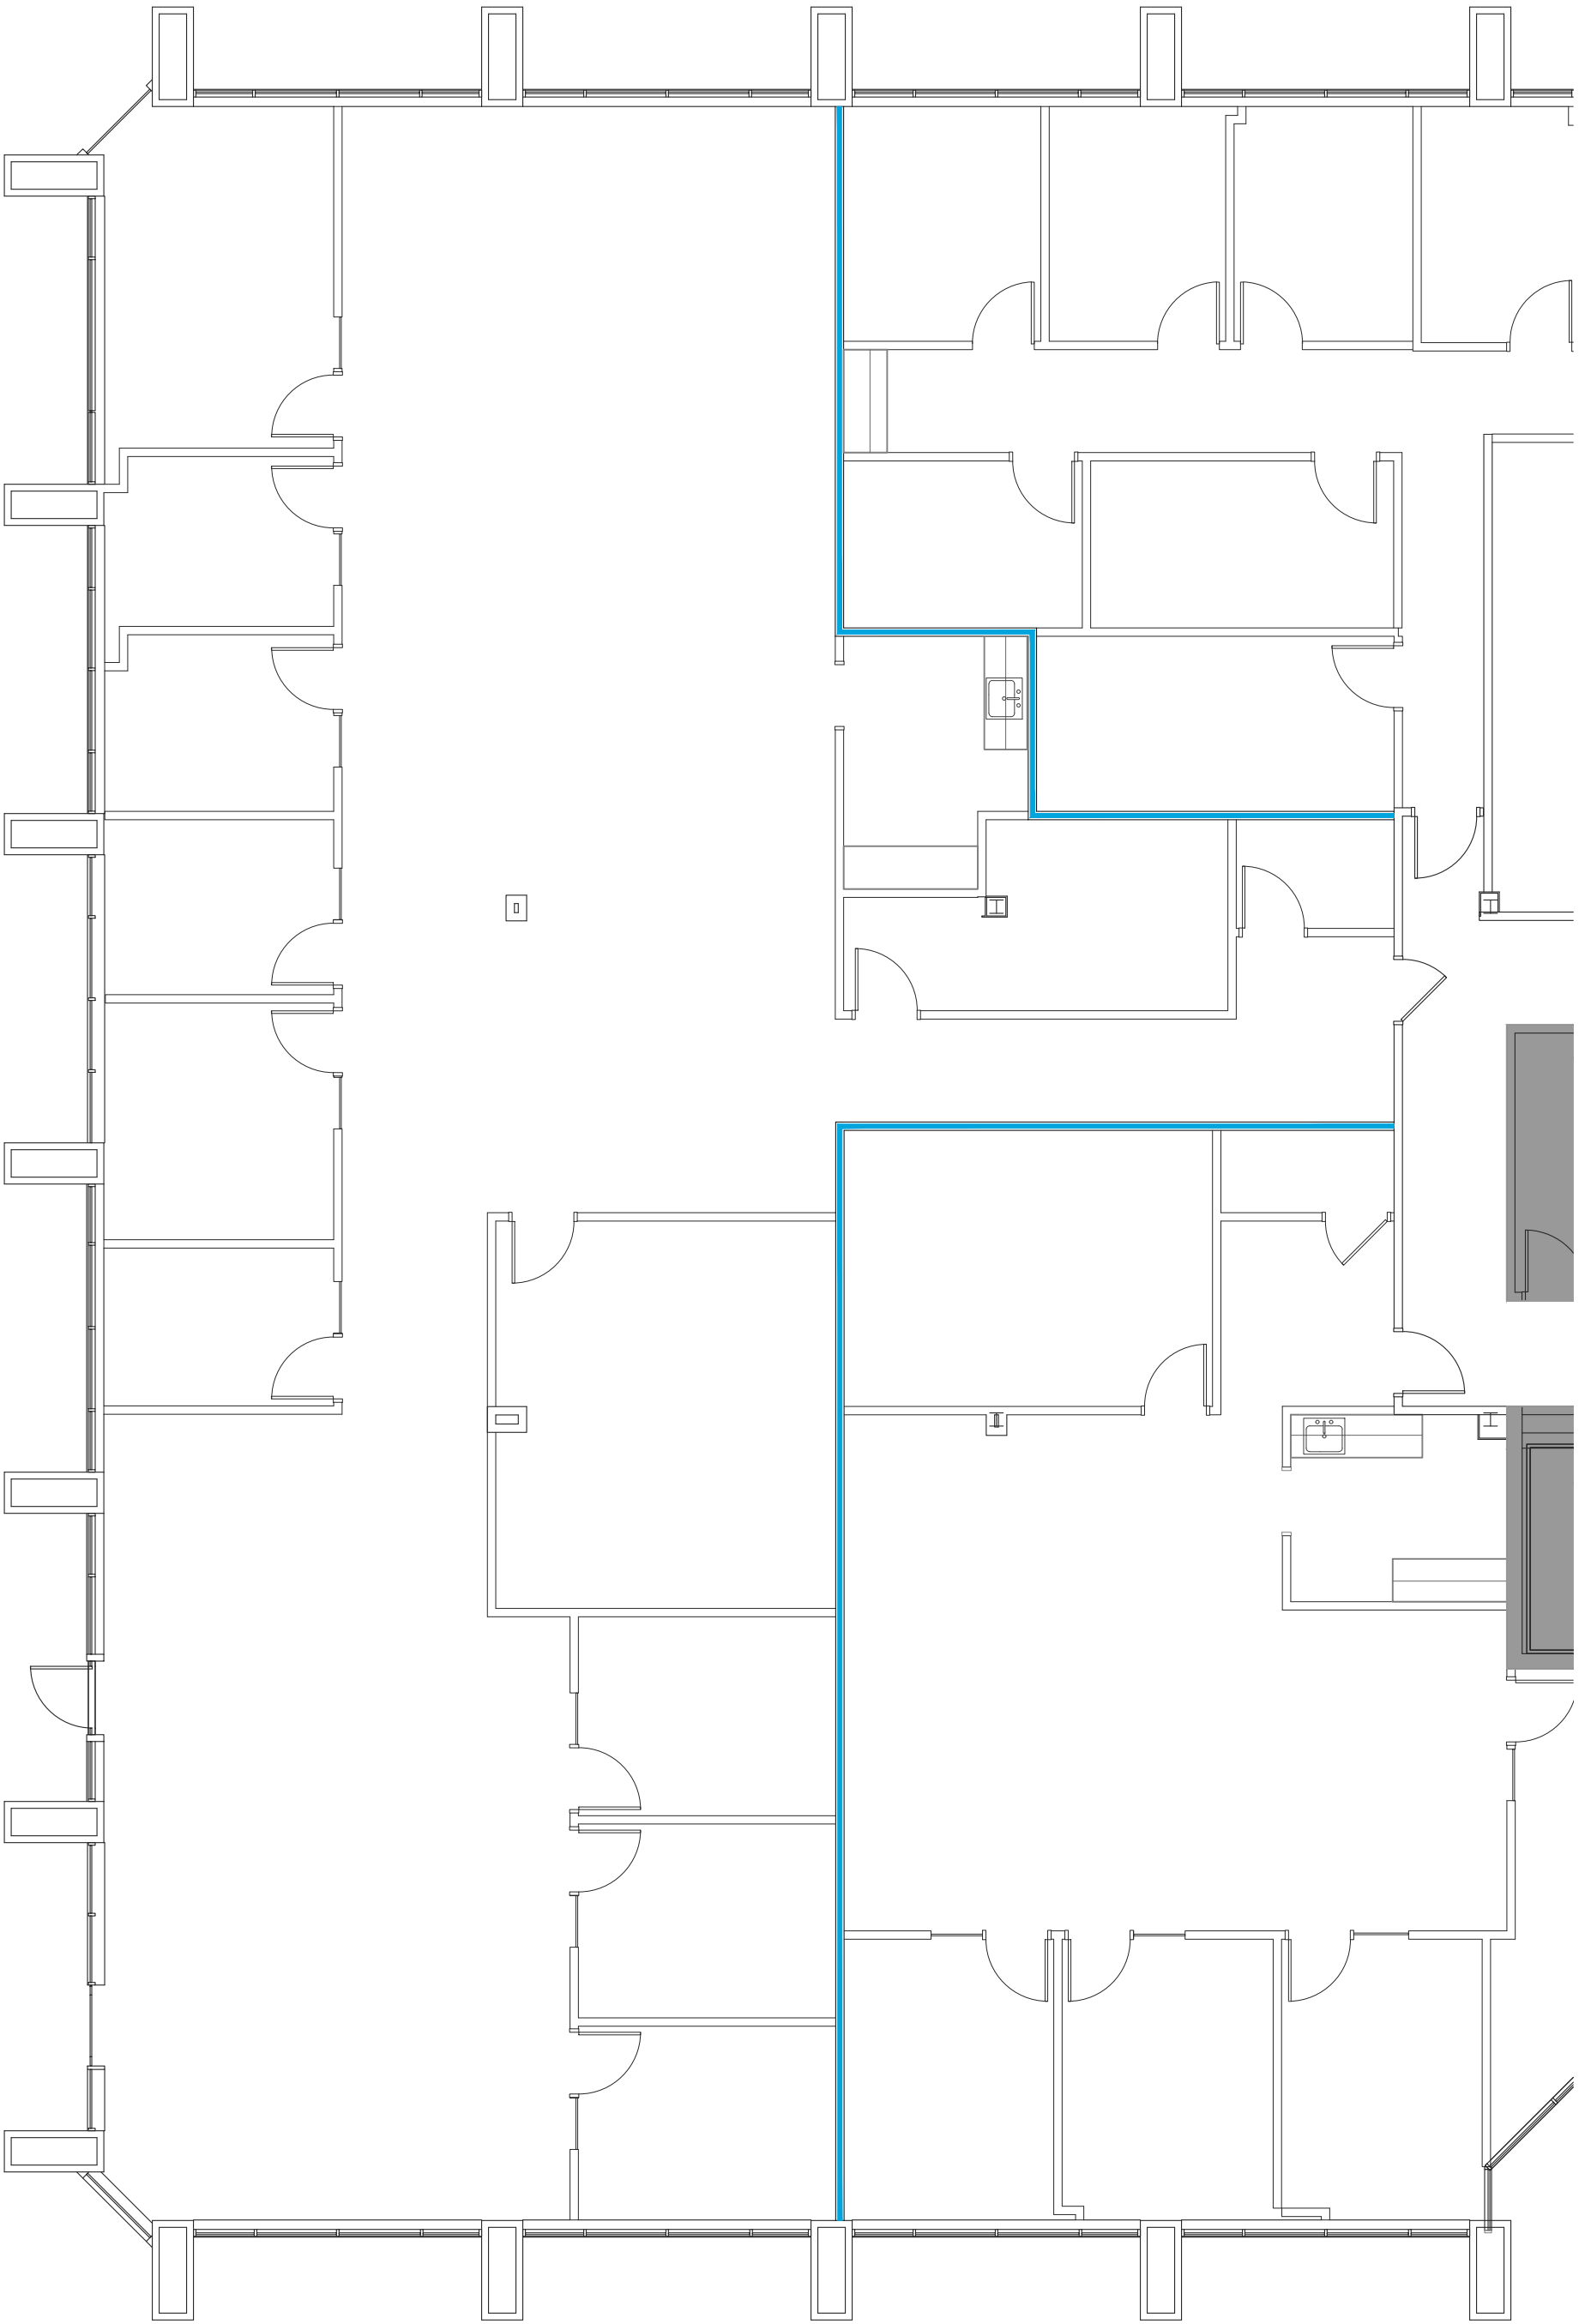


ELEVATE
DESIGN

©2016 ELEVATE DESIGN, LLC. ALL RIGHTS RESERVED.

Suite 113 @ 3 City Park
FLOOR PLAN

ISSUE DATE: 08.01.2026

SCALE: 1/8"=1'-0"

8' 4' 0' 8'