




**ELEVATE**  
DESIGN  
©2018 ELEVATE DESIGN, LLC. ALL RIGHTS RESERVED.

EastPark I  
FIRST FLOOR

ISSUE DATE: 01 22 2018

SCALE: 3/32"=1'-0"

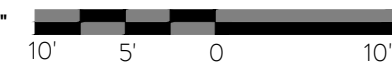

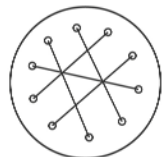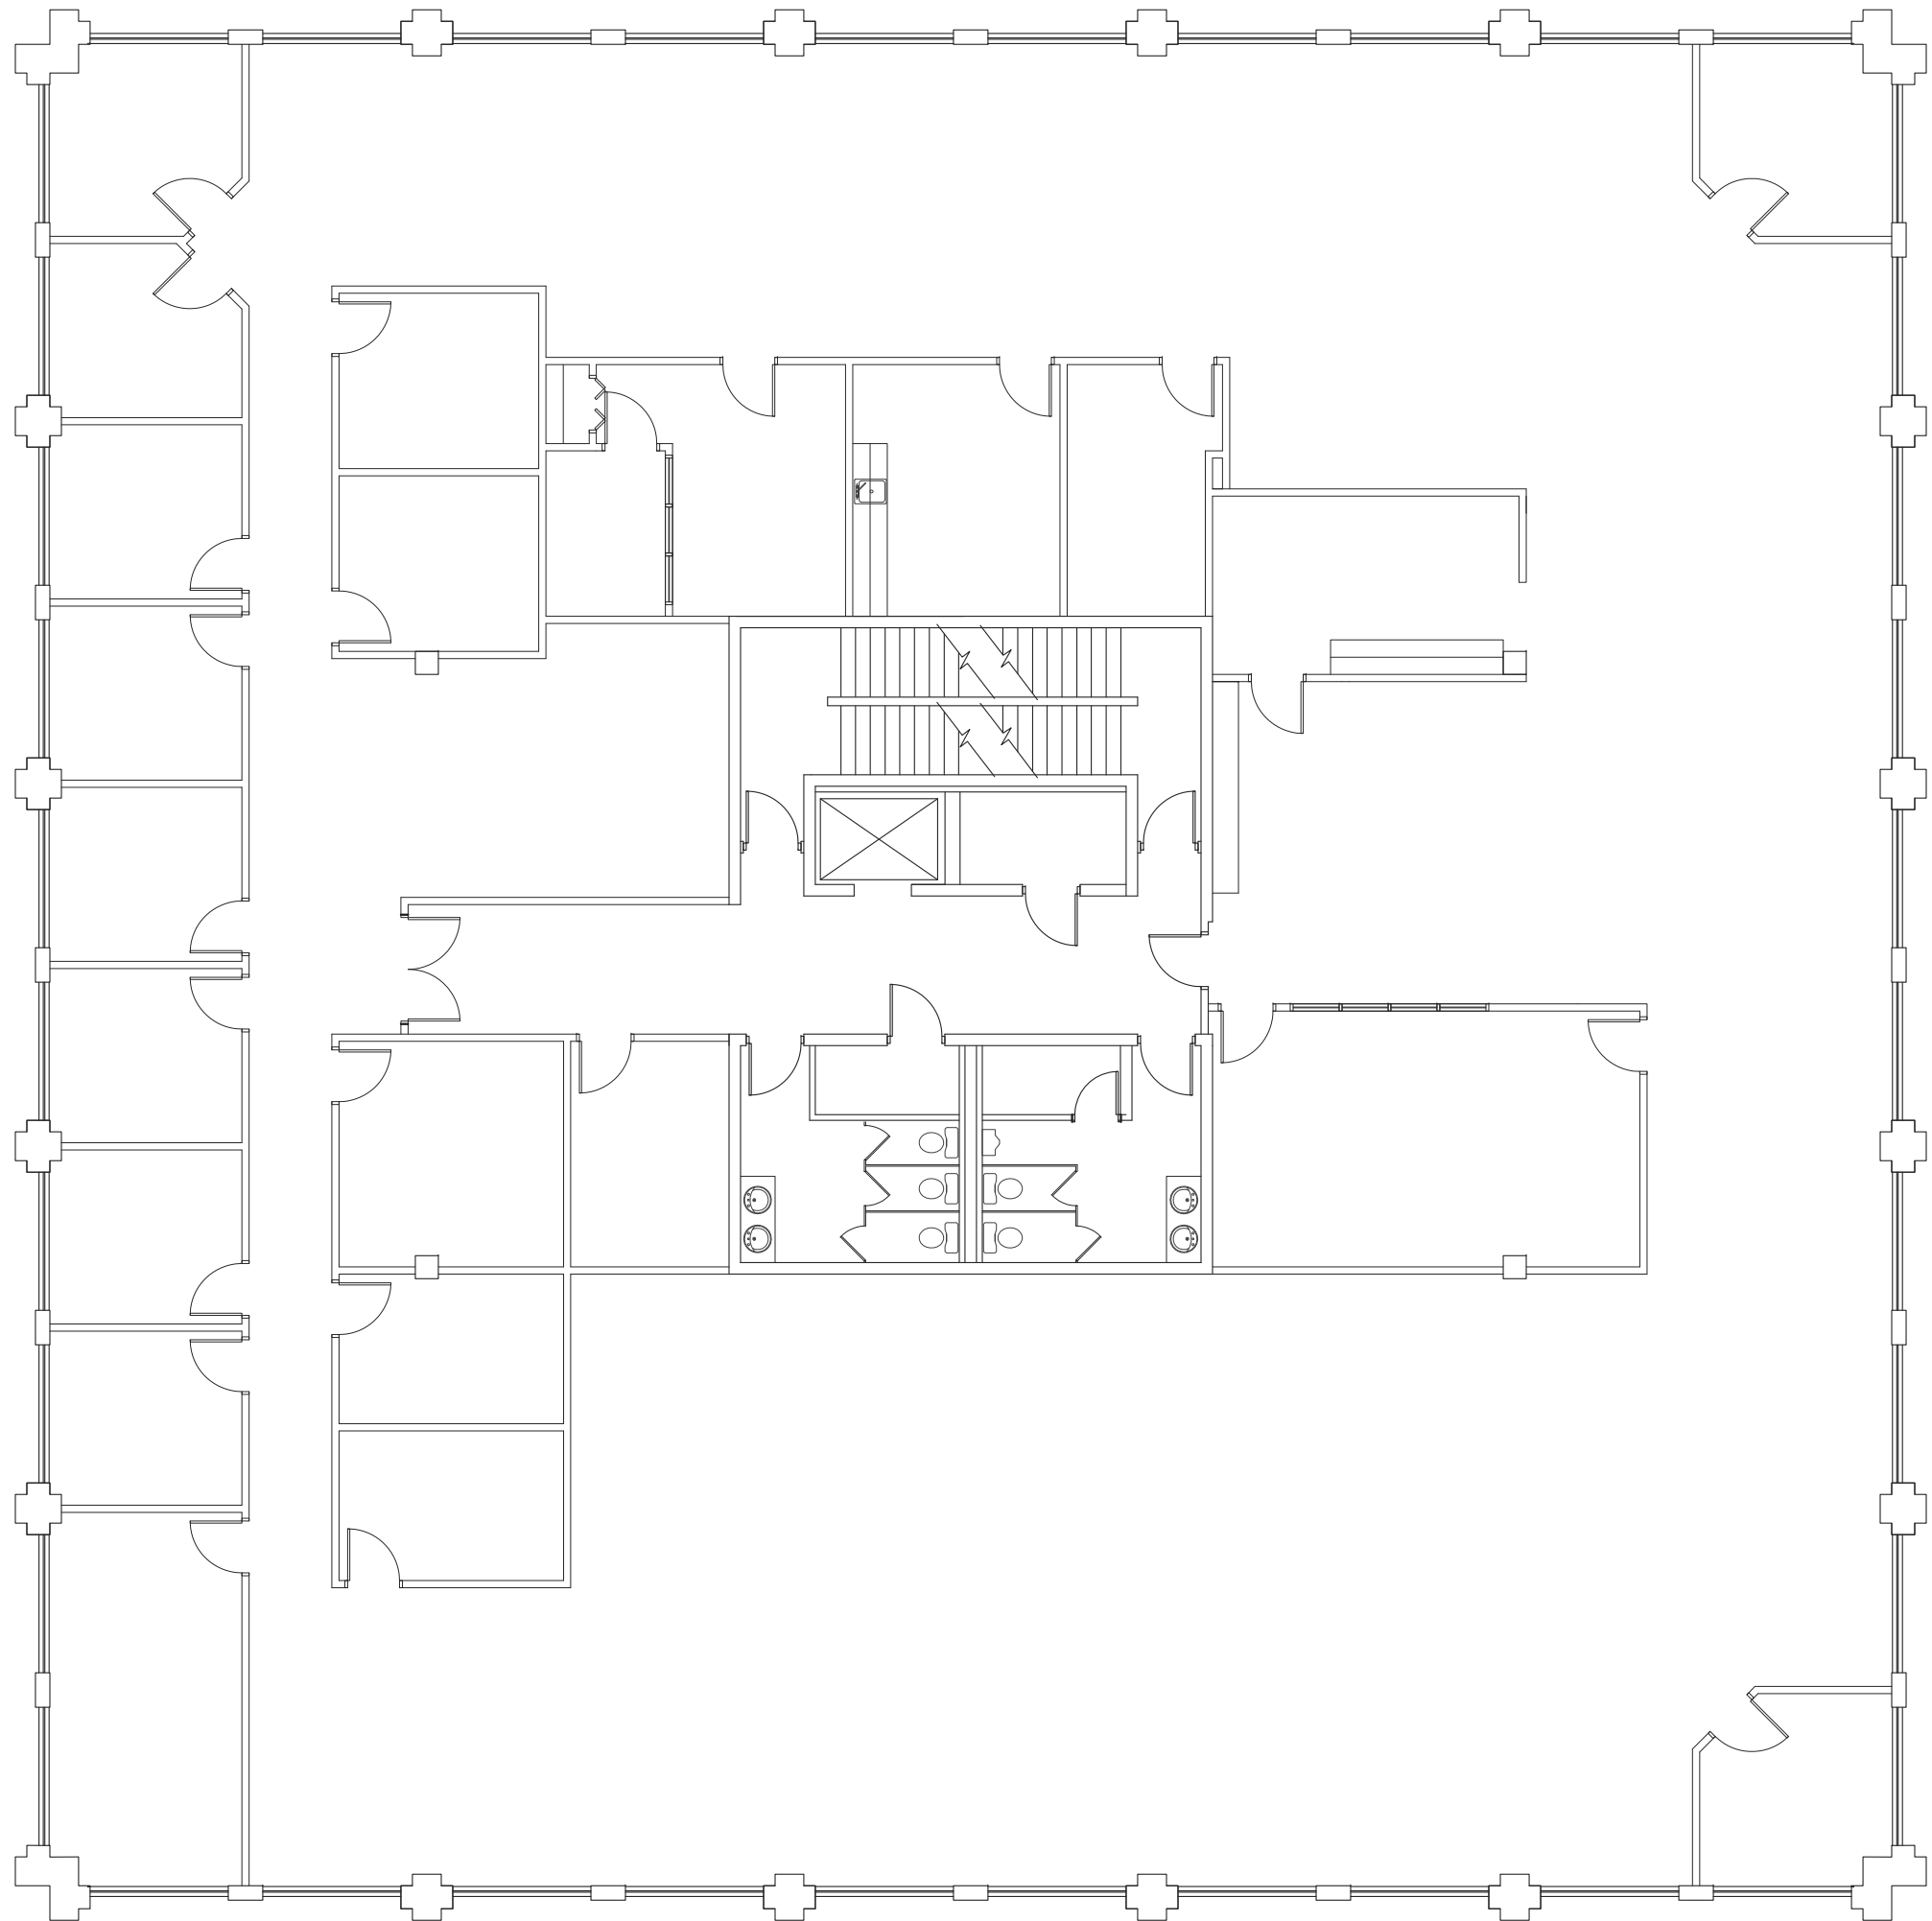

**ELEVATE**  
DESIGN  
©2018 ELEVATE DESIGN, LLC ALL RIGHTS RESERVED.

EastPark I  
**SECOND FLOOR**

ISSUE DATE: 05 29 2018

SCALE: 3/32"=1'-0"

