
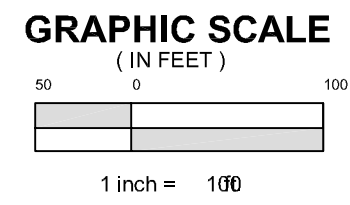
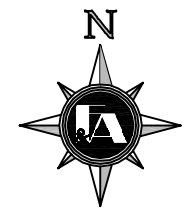
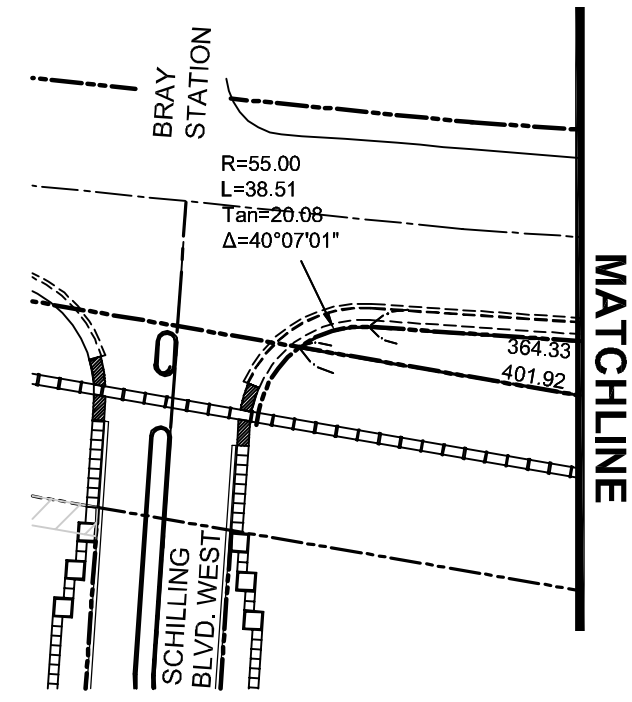


MATCHLINE

MATCHLINE

364.57' TO THE INTERSECTION OF THE SOUTH LINE OF POPLAR AVE. PRODUCED AND THE WEST LINE OF SCHILLING BLVD. EAST PRODUCED

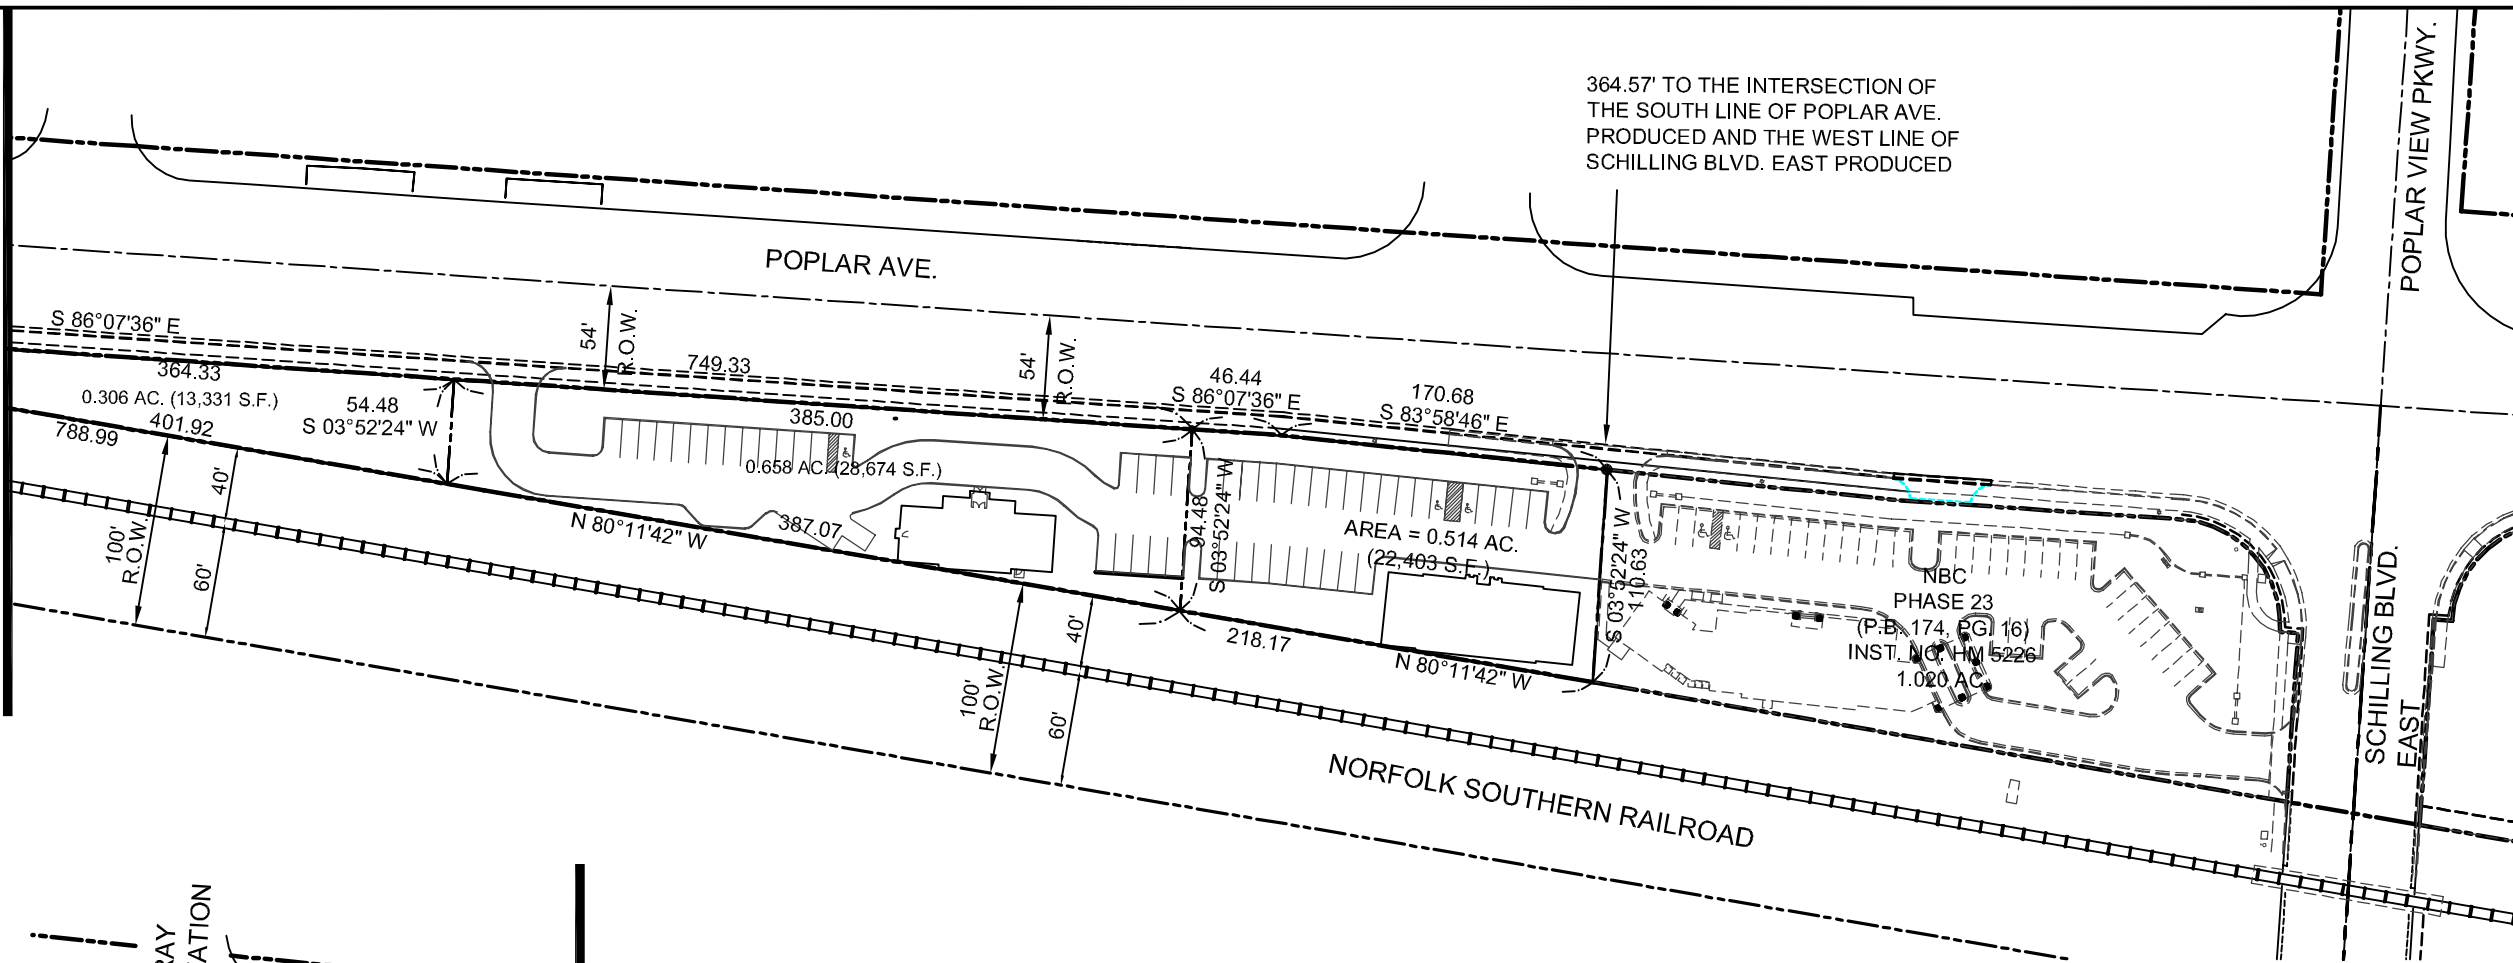

| | | | |
|---|--------------------|------------|-----------------|
| FISHER & ARNOLD, INC. 9180 CRESTWYN HILLS DR. MEMPHIS, TENNESSEE 38125 (901) 748-1811 | | | |
| EXHIBIT SHOWING A PORTION OF SCHILLING FARMS COLLIERVILLE, TENNESSEE | | | |
| B4163 JOB | DRAWN: SNG | REVISIONS: | |
| | DATE: JULY 6, 2009 | | |
| SCALE: 1"=100' | | | |
| | | | 1 OF 1 SHEET |